



UNIVERSITA' DI PISA  
Direzione Edilizia e Telecomunicazione

Bonifica di materiali contenenti amianto presenti nelle coperture e nei fabbricati delle strutture universitarie facenti parte dell'Area 2.

## Progetto

Geom. Andrea Bolognesi  
Geom. Stefania Bartolozzi (Collaboratore)

### **Responsabile Unico del Procedimento :**

Geom. Marco Raglianti

## Il Rettore :

Prof. Paolo Maria Mancarella

Oggetto : FABBRICATI 1 - 4

## Piante - Sezioni



## Documentazione Fotografica

---

SCALA 1:100

Gennaio 2018


TAV. 01

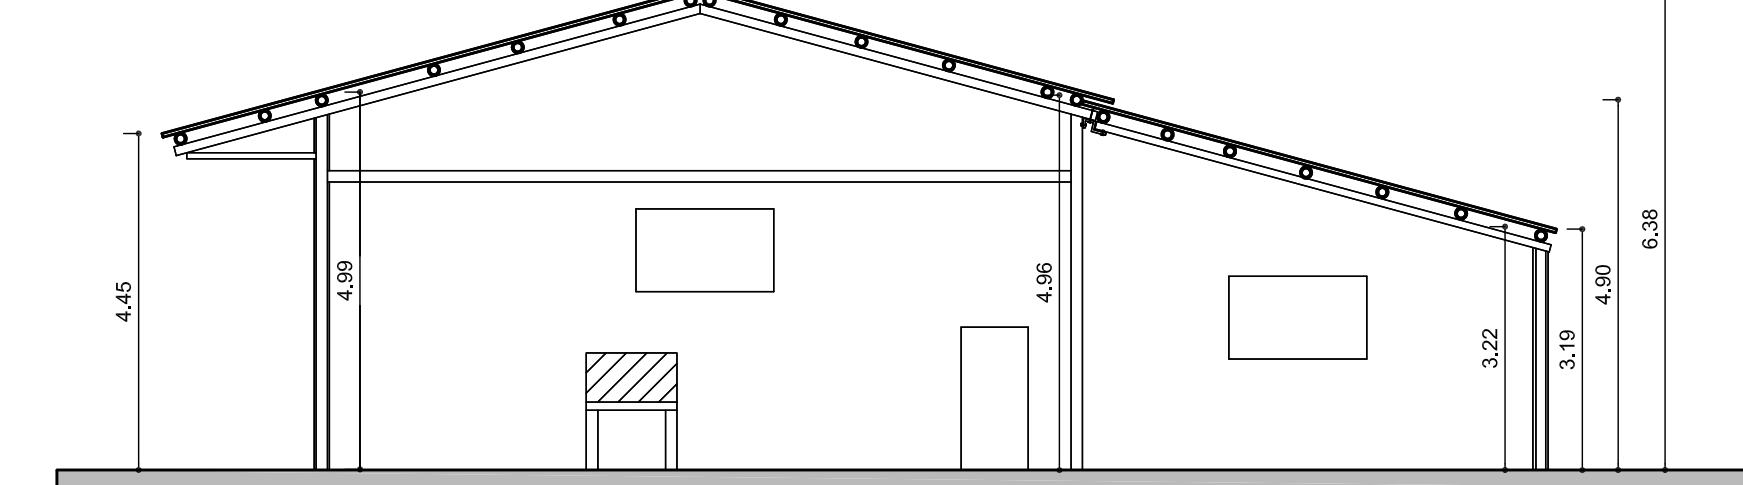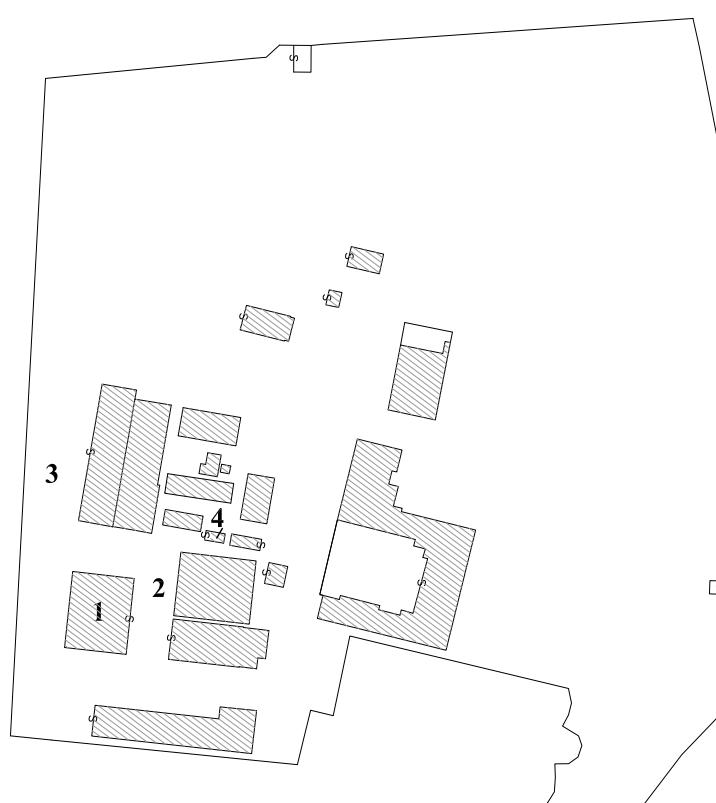

## zione C - C

## FABBRICATO 1

copertura eternit (da rimuovere, smaltire e sostituire con elementi in fibro-cemento)

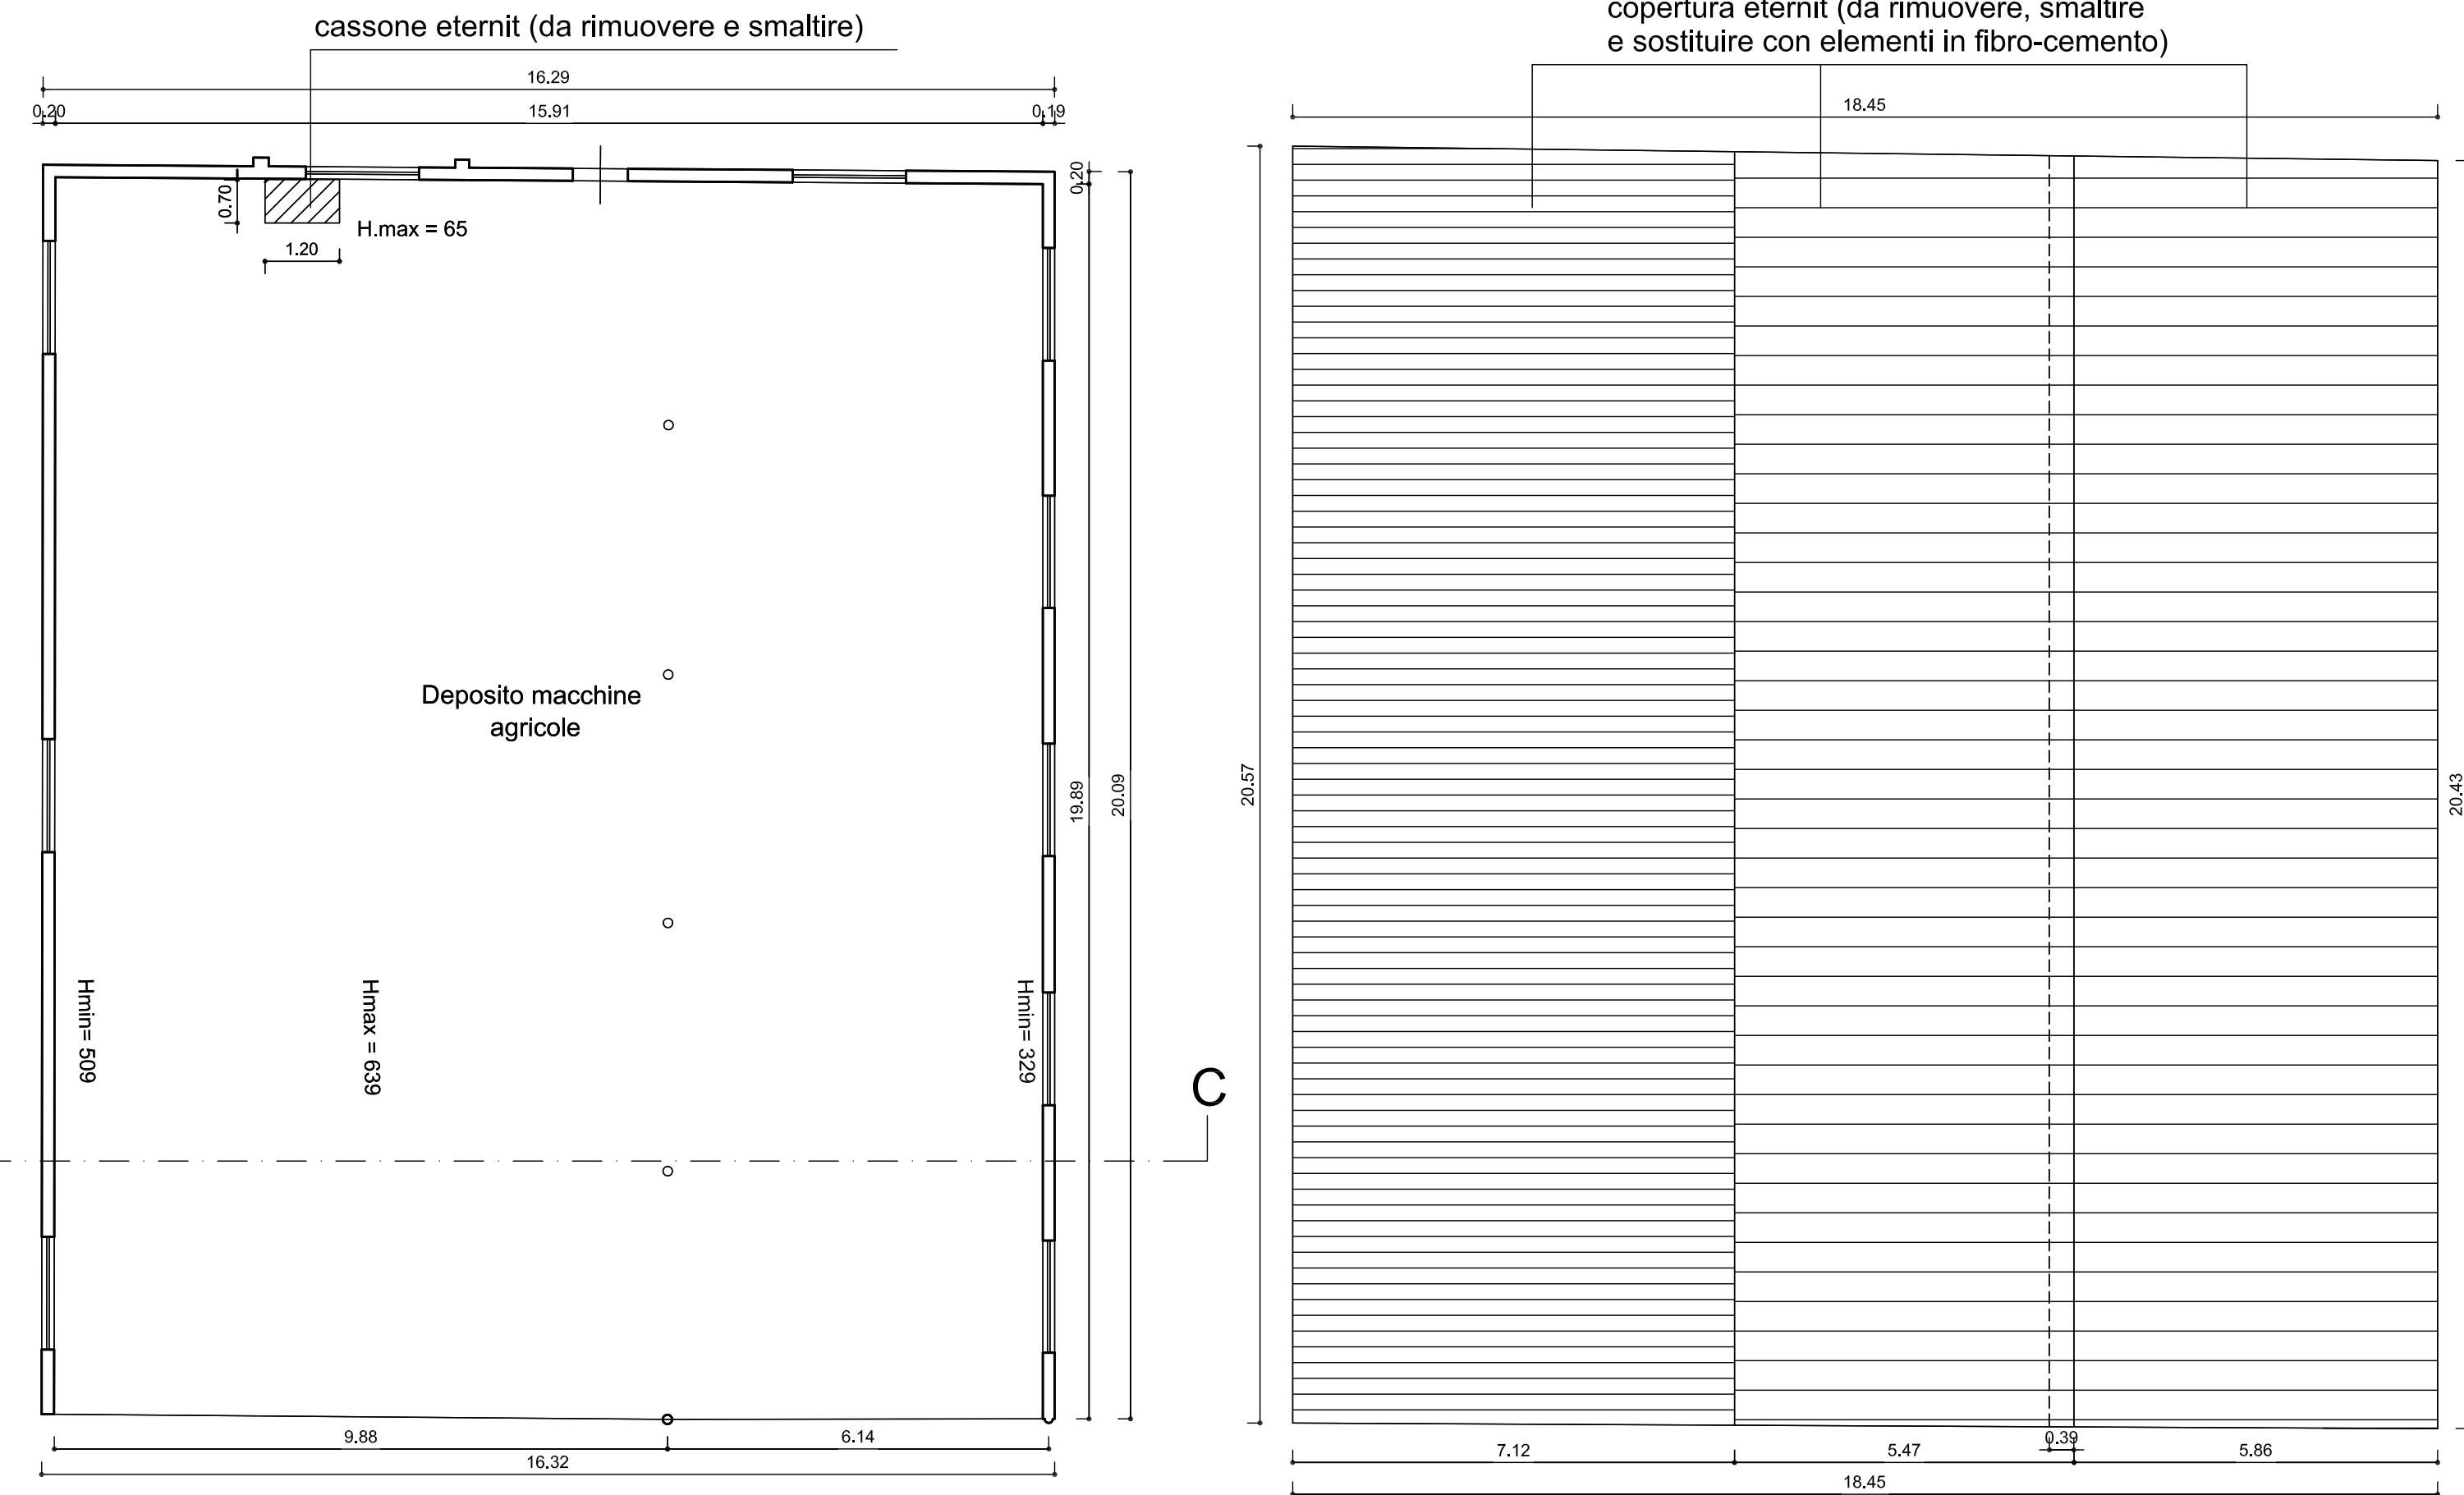


## Pianta Piano Terra

## Pianta Copertura



## FABBRICATO 4

## Sezione D - D

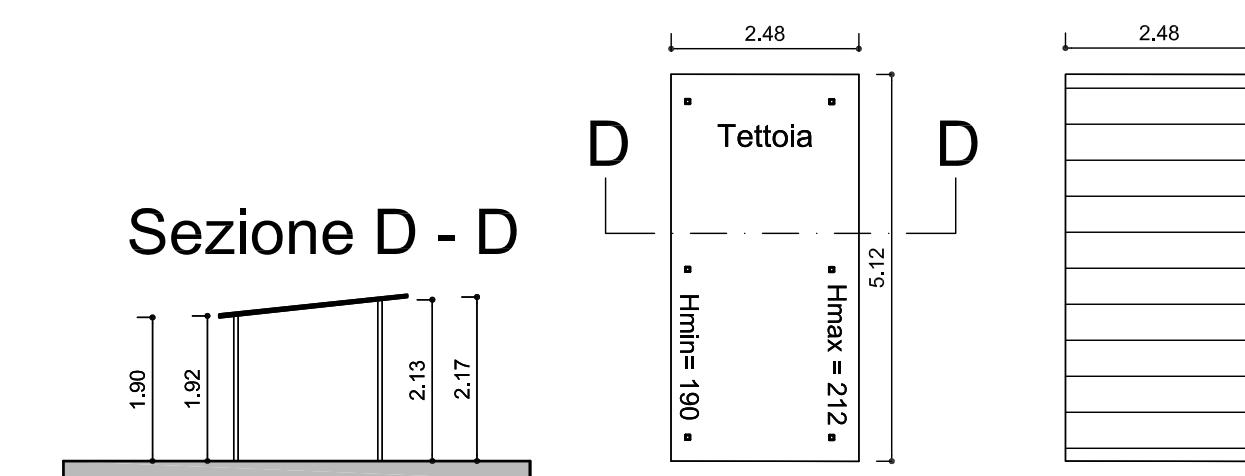

NOR



A photograph of a garden workshop area. In the foreground, a yellow wheelbarrow is filled with soil bags. Behind it is a long workbench with a smaller white table to its right. A large, open-sided metal shelter provides shade over the work area. In the background, there's a blue corrugated building, a greenhouse, and various garden tools and containers.