

Studio Tecnico di Ingegneria Impialistica
Progettazione Impianti Elettrici - Tecnologici - Prevenzione Incendi
Consulenza e Progettazione Sistemi Energetici - Progettazione Impianti Fotovoltaici

DOTT.ING. LUCIANO SCARAMELLA

Via B. Croce n.6 -54100 Massa (MS)
Tel./Fax. 0585 / 43011 - Email: tecnostudio@tin.it

Project
ESAME PROGETTO PER PRATICA ANTINCENDIO
SCUOLA "G. CARDUCCI"

Locality / Area / Contract N°
Via Cucchiari, 15 - 54033 Carrara (MS)

Type of Project
PROGETTO ESECUTIVO

General Contractor / Consortium / Designing Company / Construction Company
COMUNE DI CARRARA
SCUOLA "G. CARDUCCI"
VIA CUCCHIARI, 15
54033 CARRARA (MS)

Drawing Title
PLANIMETRIA PIANO SCANTINATO

Drawing Code
1142 17 DW 03 xx 01 0 Sh. x of x
Projection
Format
Scale
1:100


Rev.	Date	Description of Revision	Issued For	M. N.	L.S.	Approved / Authorized
0	25/07/2017	DEROGA	Construction	M. N.	L.S.	Luciano Scaramella

The present document is drawn up in compliance with the provisions of the Italian Law n. 47 of 28/2/1997, art. 1, paragraph 1, letter a), and is intended to be used as a technical document for the purpose of providing information and/or for the purpose of providing technical assistance to the client. It is not intended to be used as a legal document or as a basis for legal proceedings. The client is responsible for the content and the use of the present document.





LEGENDA
SEGNALETICA

	Cassetto di medicazione		USCITA DI EMERGENZA
	Interruttore elettrico		ALARME ANTINCENDIO ACUSTICO
	MANOVRARE SOLO IN CASO D'INCENDIO		LUCE DI EMERGENZA
	PORTA REI		PUNTO DI RACCOLTA
	ESTINTORE SOA - 23B/C		TELEFONO PER CHIAMATE DI EMERGENZA
	PULSANTE MANUALE ALARME INCENDIO		MANIGLIONE ANTIPANCO
	ALARME ANTINCENDIO		VIETATO SPENGERE CON ACQUA
	LANCIA ANTINCENDIO		ELETTRO A MUR UNI 45
	USCITA DI EMERGENZA		TENSIONE ELETTRICA PERICOLOSA
	MURO UNI 25		PERCORSO DI USCITA ORIZZONTALE
	ELETTRO UNI 70		PERCORSO DI USCITA VERSO IL BASSO
	ESTINTORE CARRELLATO A POLVERE SOA-23B/C		PERCORSO DI USCITA VERSO L'ALTO
	AVVISATORE ACUSTICO		

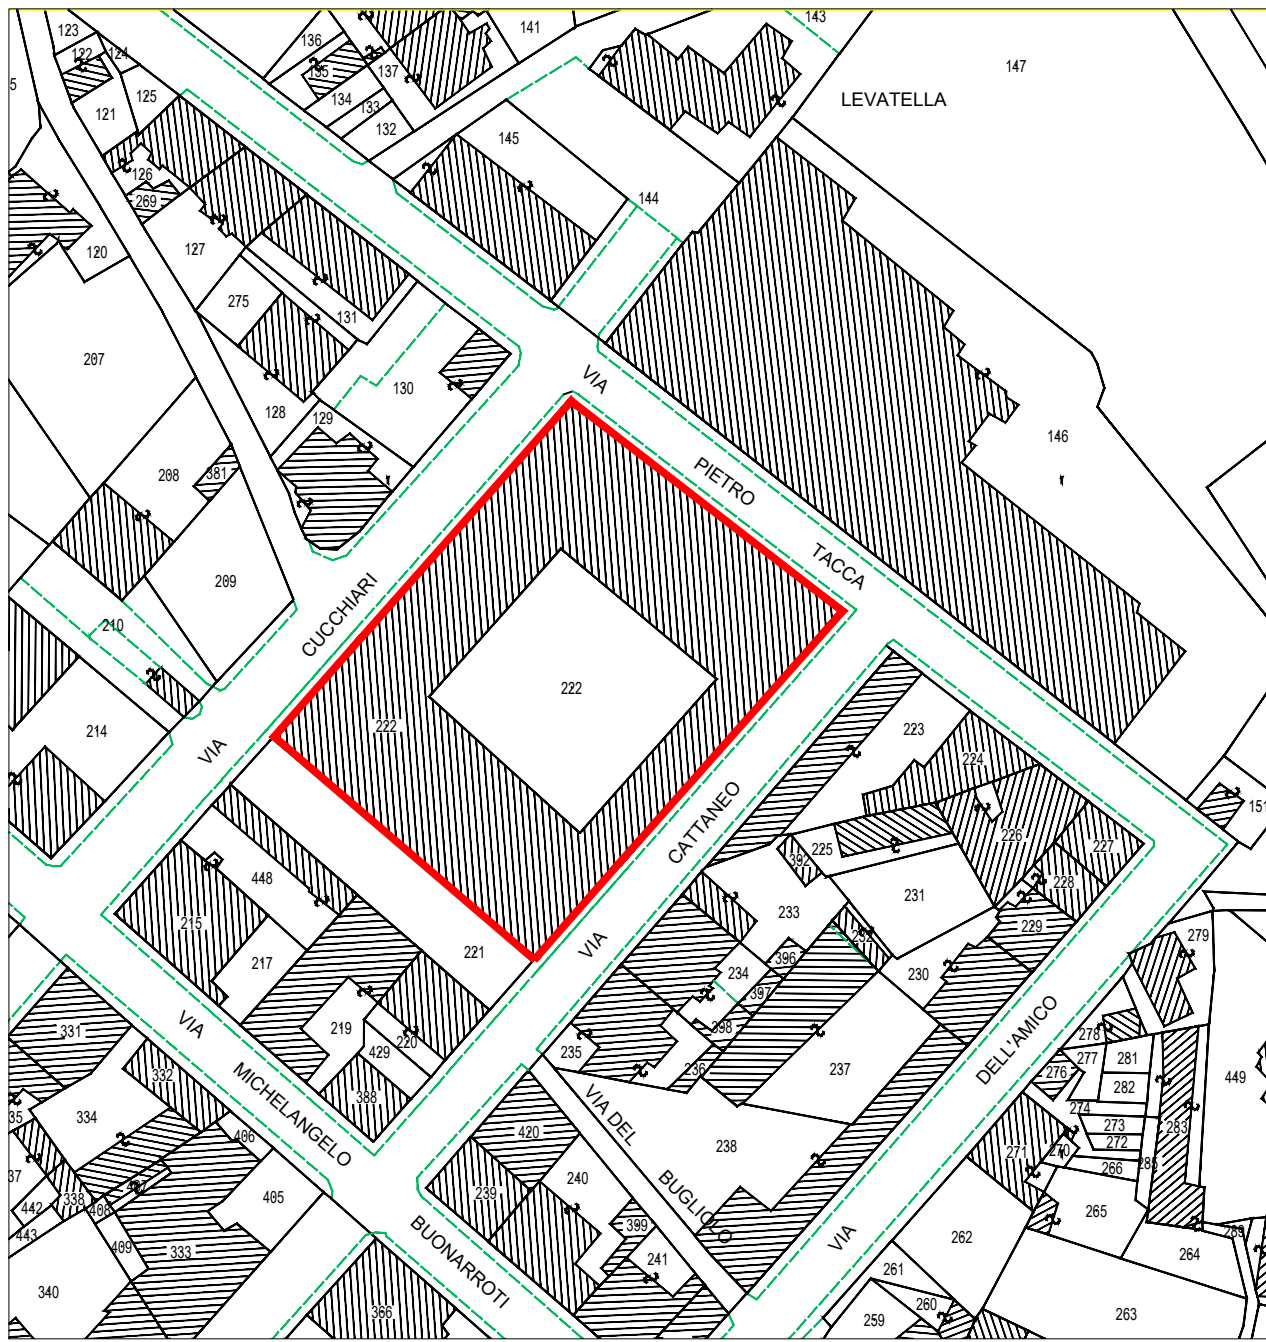

STRALCIO CATASTALE scala 1:1000
FOGLIO 43 MAPPALE 222

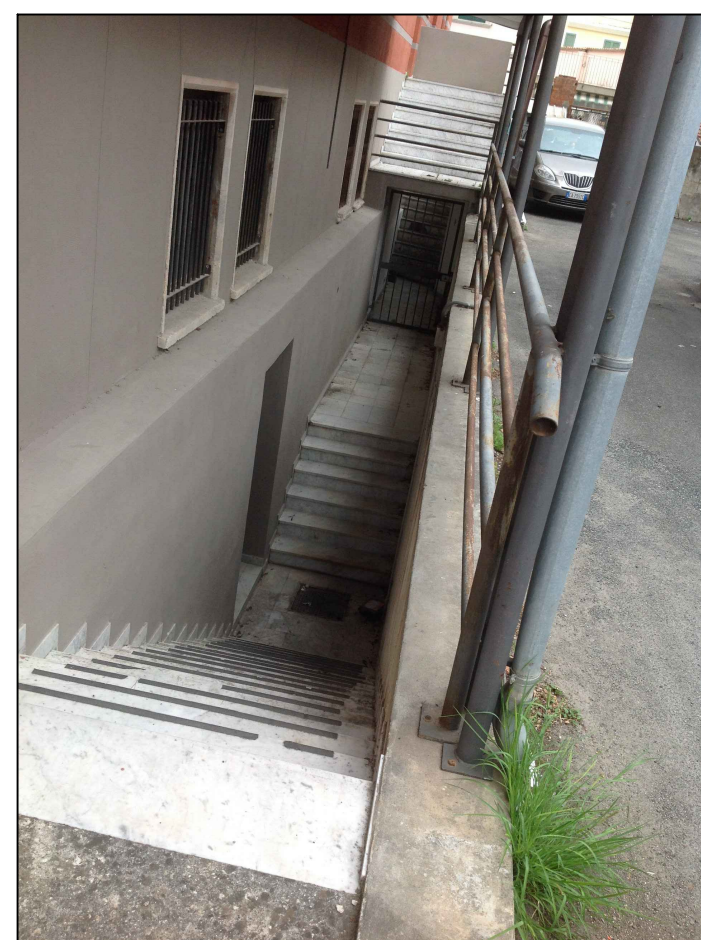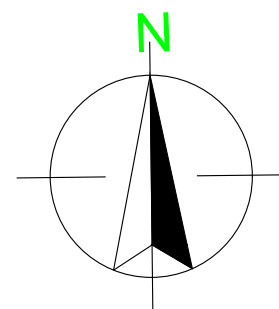

PIANTA PIANO SCANTINATO