

Ing. Giovanni-Luca Giannuzzi

STUDIO TECNICO

STUDIO TECNICO
Giovanni-Luca Gi

Tel. 0577 3933378 *Via Bardini, 3 – 53100 Siena*
e-mail g.liannuzzi@alice.it

LAVORI DI EFFICIENTAMENTO ENERGETICO DELLA SCUOLA DELL'INFANZIA DI PETROIO COMUNE DI TREQUANDA (SI) Progetto Esecutivo

Comittente:
Comune di Trequanda

STATO SOVRAPPOSTO

Progetto

TAVOLA	ARCHIVIO	SCALA DI RAPPRESENTAZIONE
CO0733AR03EG0F		1:100

Marzo 2018


00

An aerial photograph showing a building with a large, light-colored, stepped roof. A yellow pushpin is placed on the roof, with the text "Petroio (C073)" written vertically next to it. The building is surrounded by trees and is located near a road. Other buildings with different roof colors are visible in the background.

PIANO COPERTURA

A black and white line drawing of a complex geometric structure, possibly a fractal or a stylized architectural model. The structure is composed of numerous vertical and diagonal lines forming a series of nested and intersecting shapes. It resembles a three-dimensional perspective drawing of a building or a series of stacked geometric planes. The lines are thin and black on a white background.



PIANO SOTTOTETTO

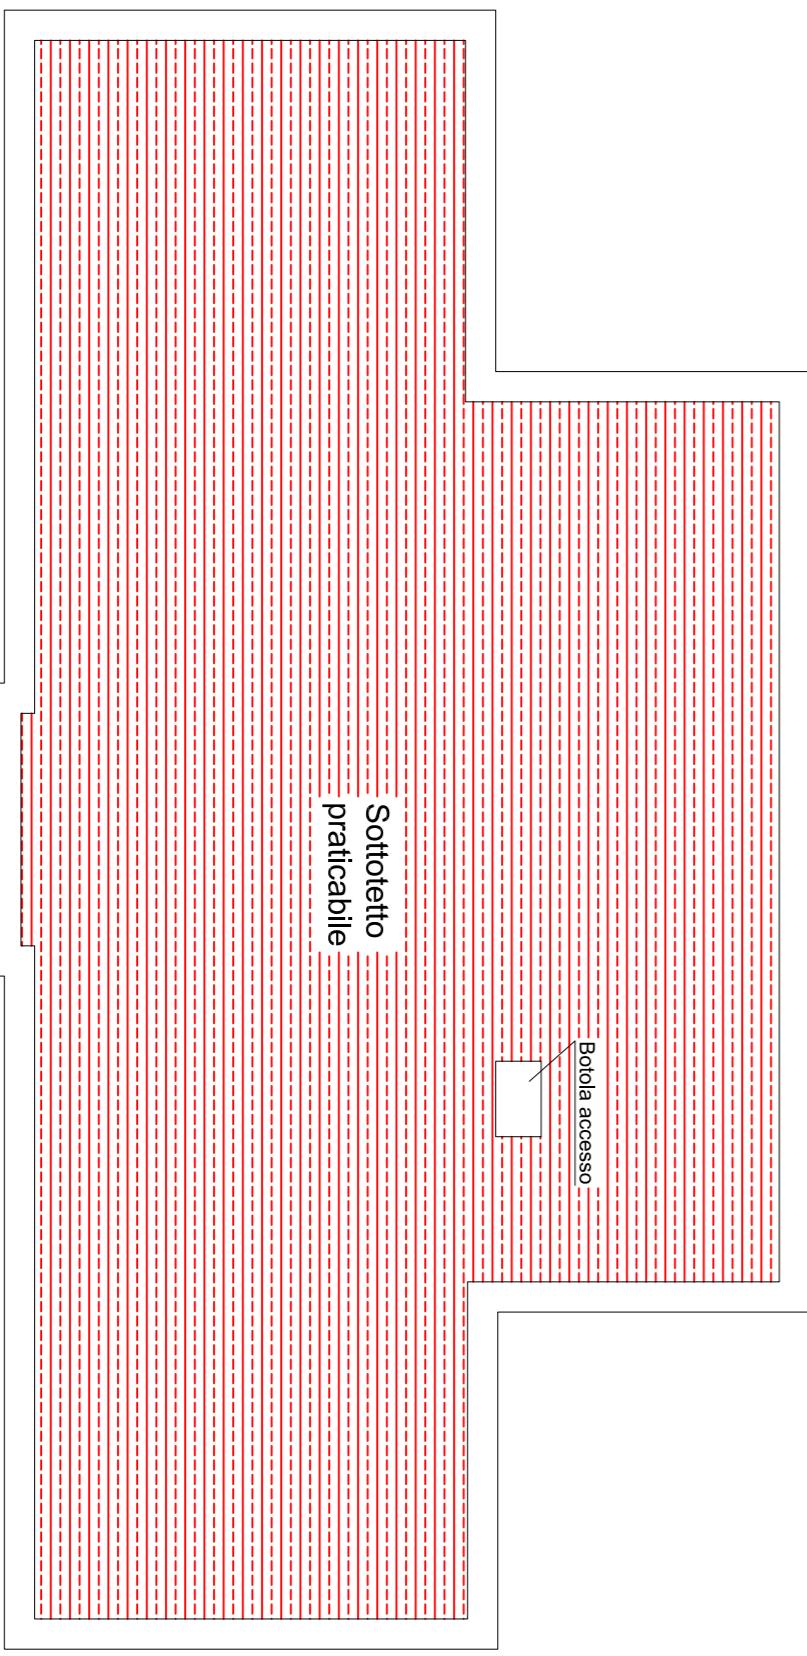

LEGENDA

DEMOLIZIONE	COSTRUZIONI
-------------	-------------

PIANO PRIMO

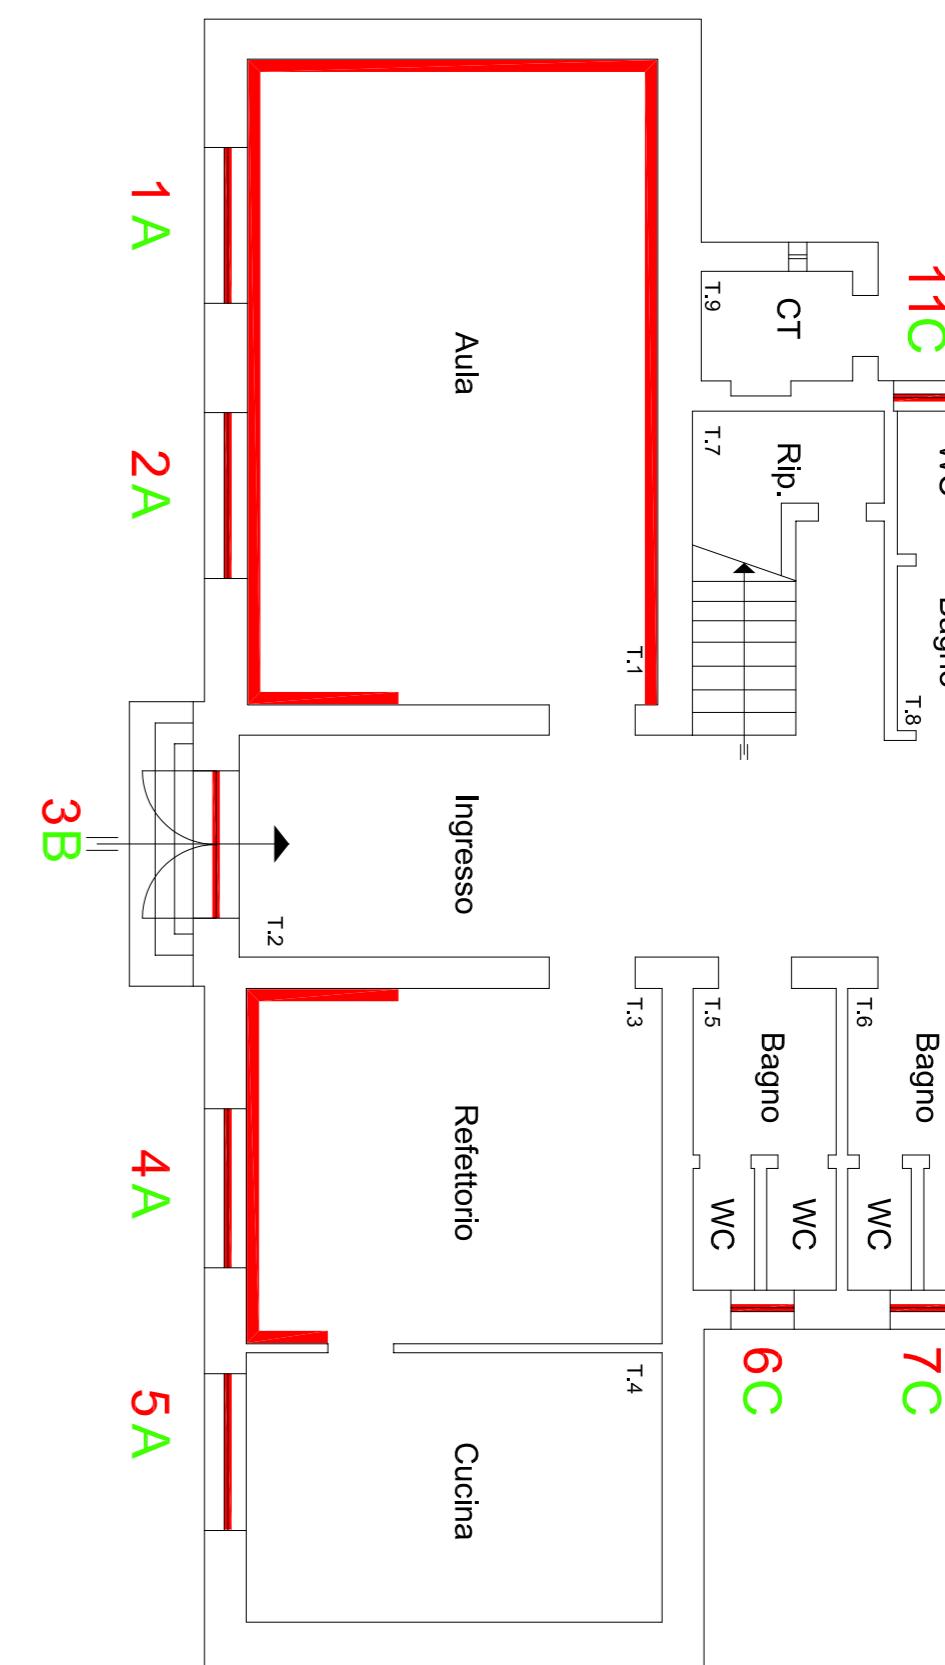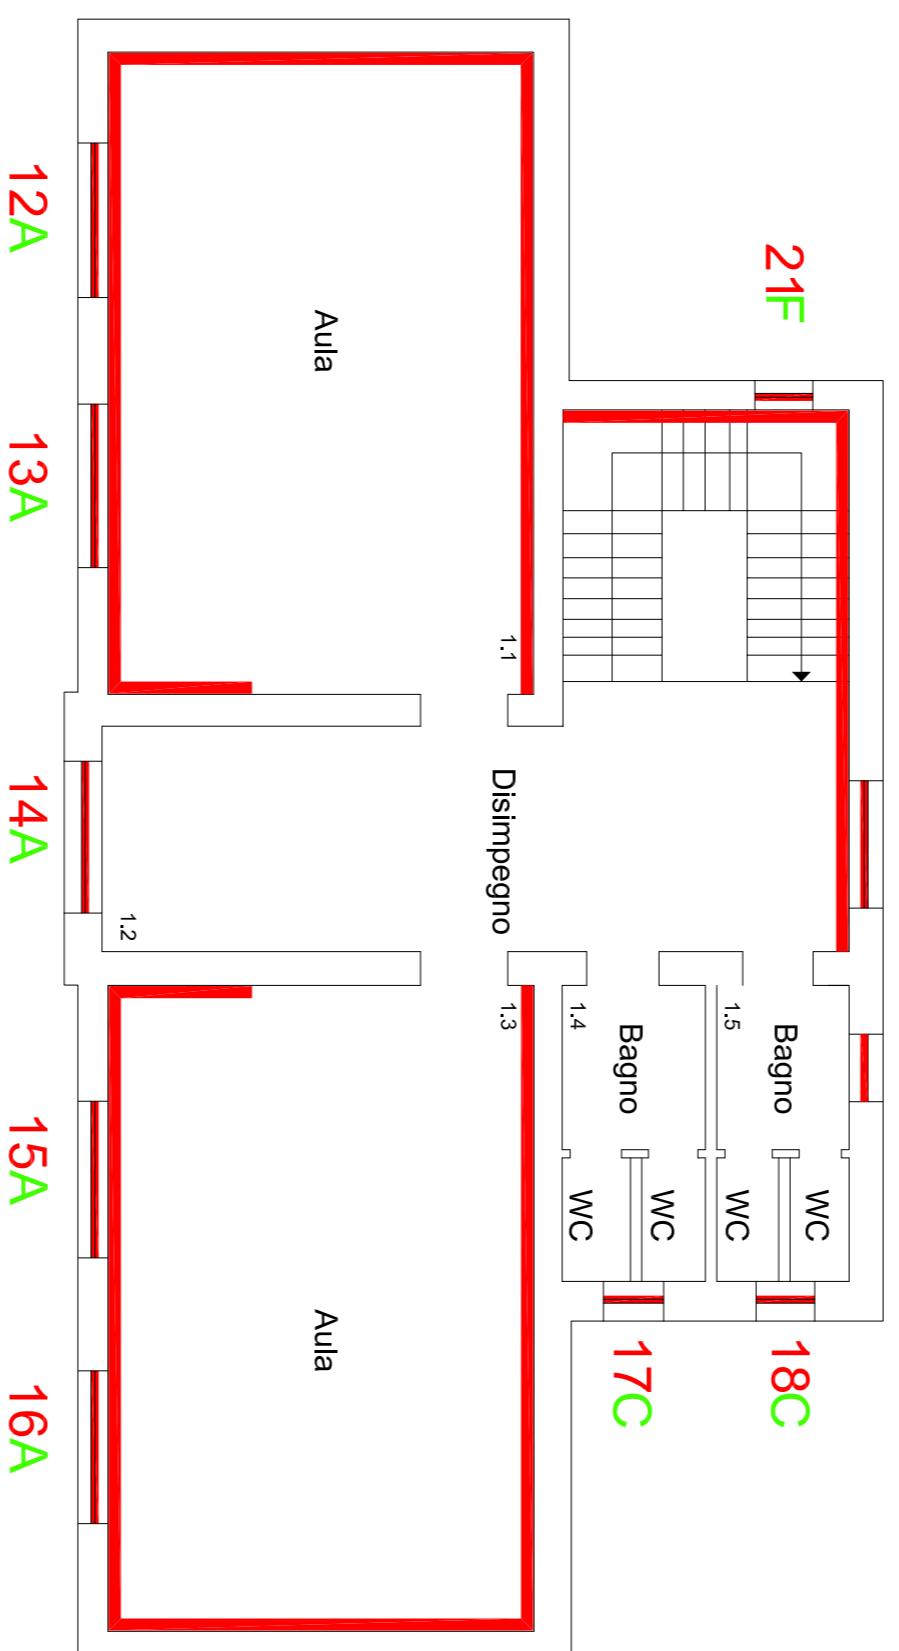

PIANO TERRA