


INQUADRAMENTO SCALA 1:5000



FOTO 1

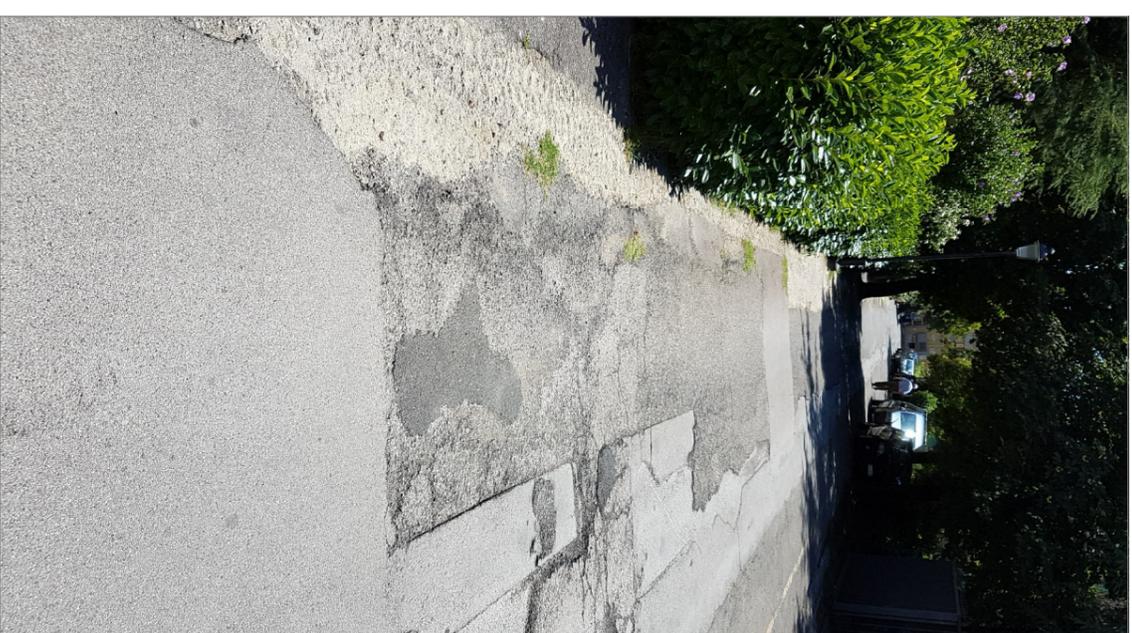

VIA GIUSEPPE GARIBALDI


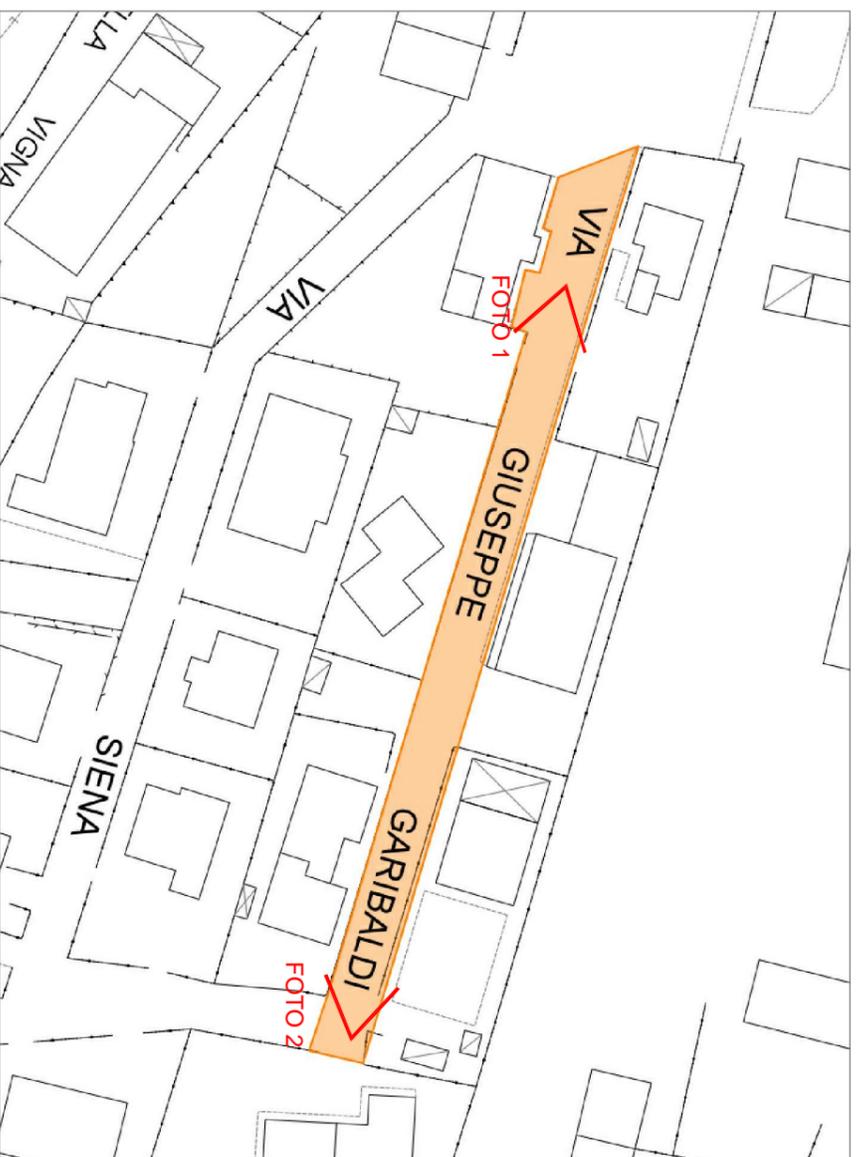


FOTO 2

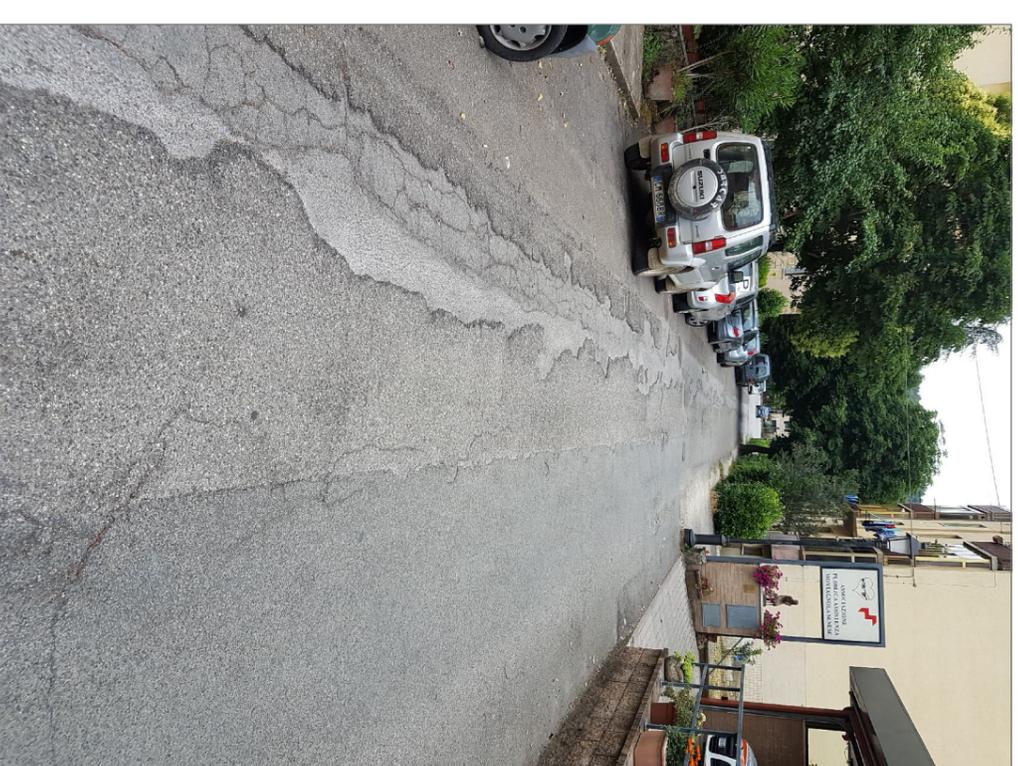

SUPERFICIE MANTO STRADALE

852,00 mq