
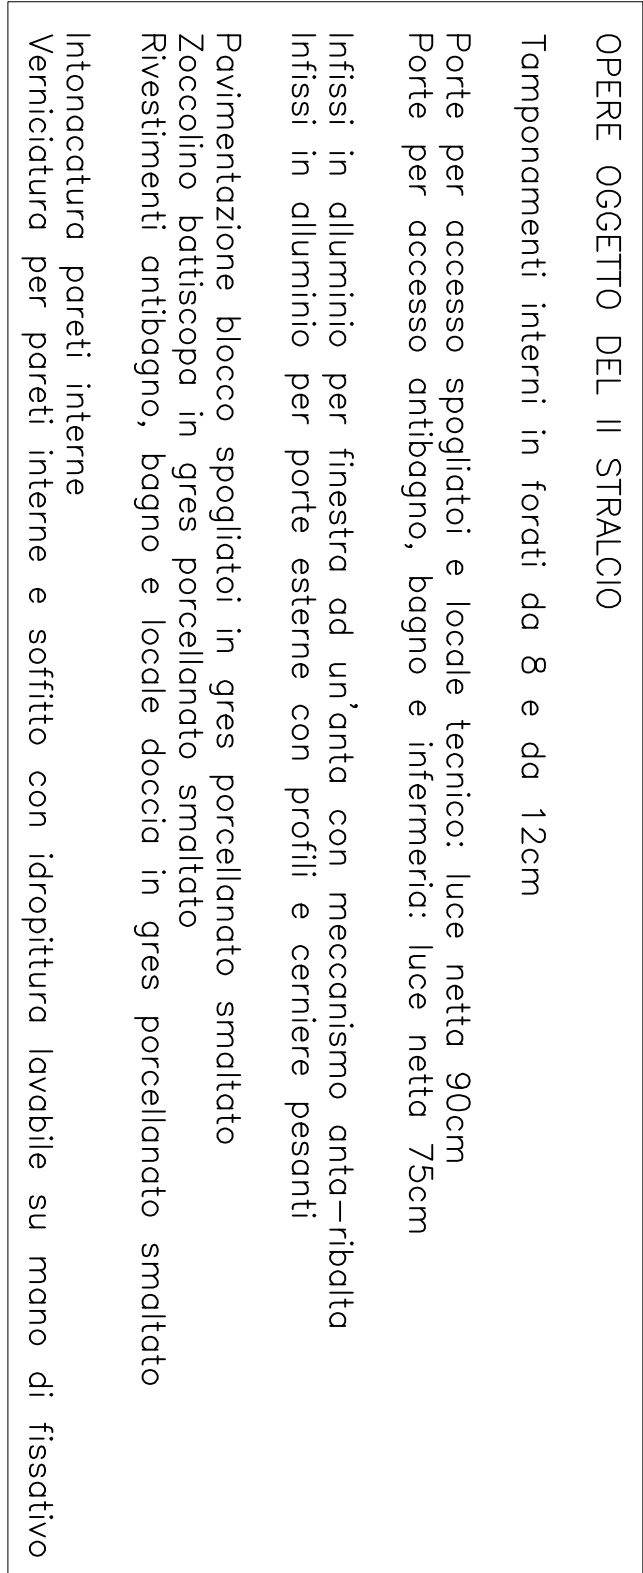
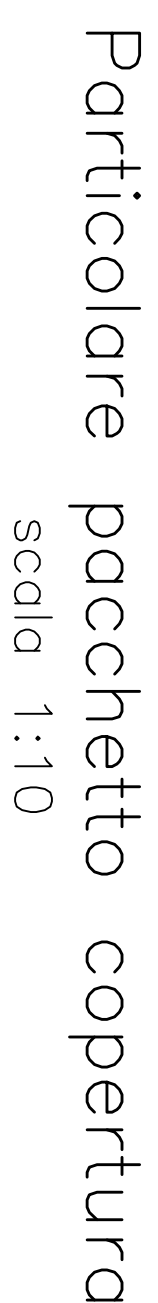


Scala 1:50

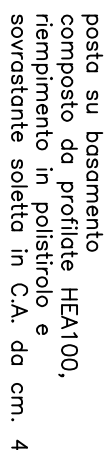

Scale 1:50

[illegible]