








1:10

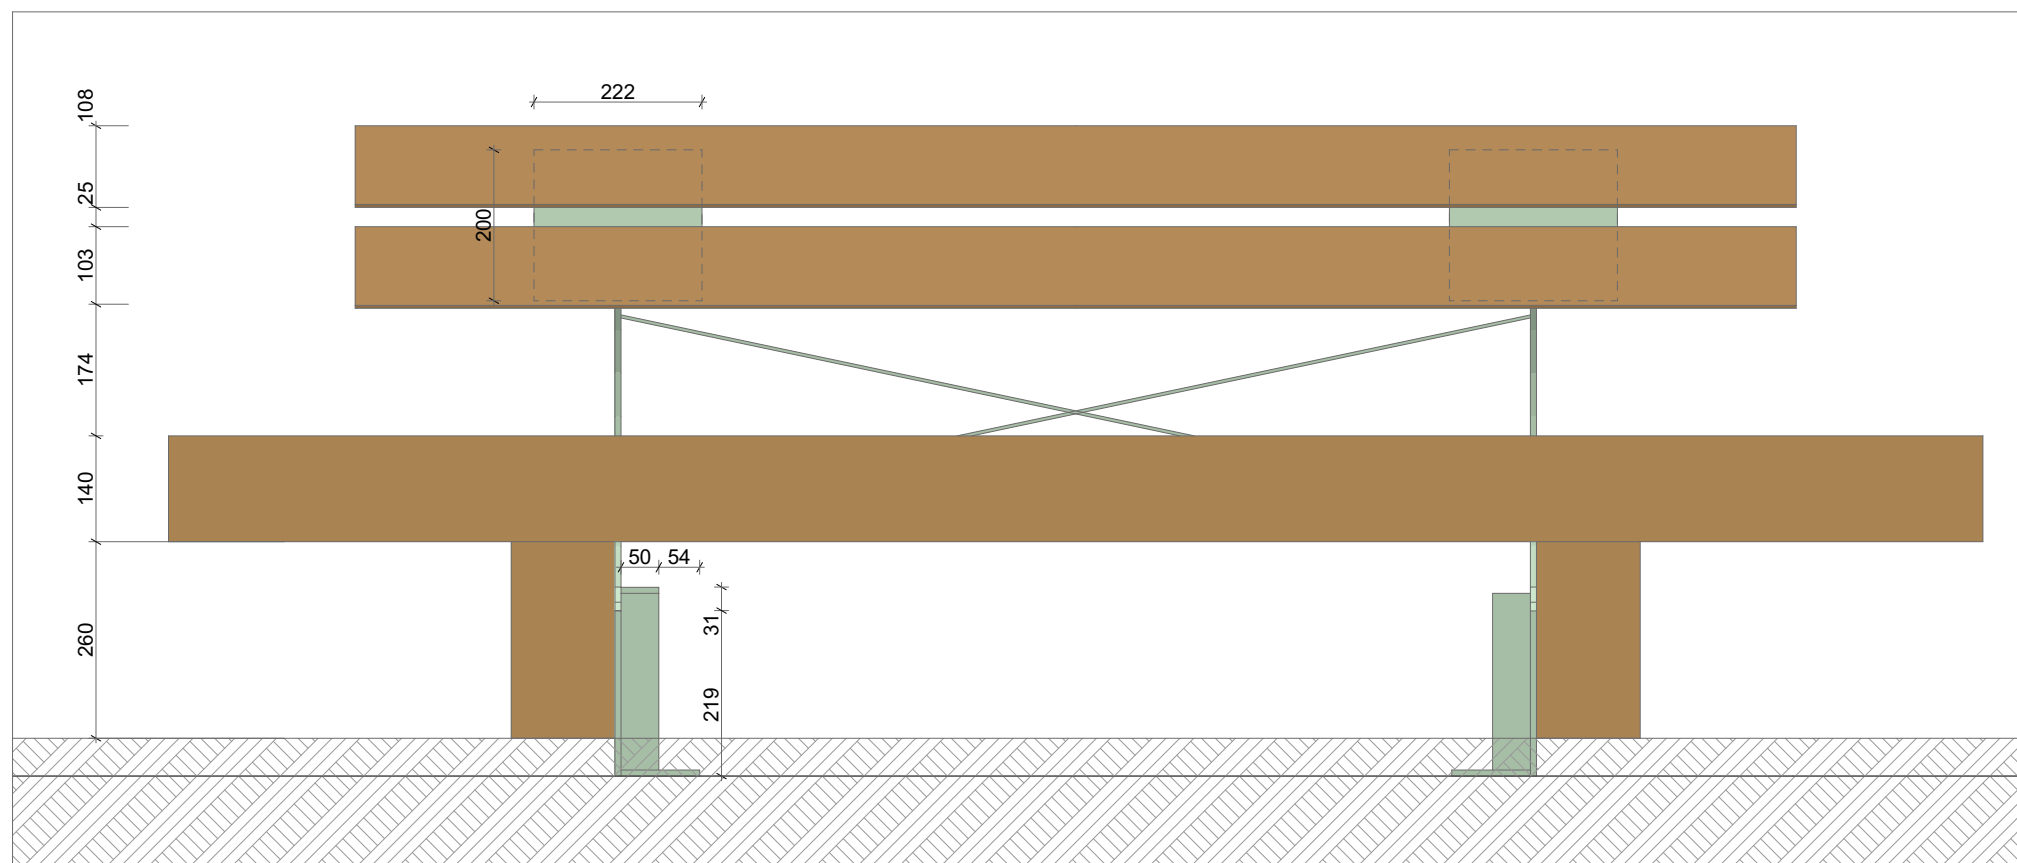


1:10

[illegible]

1:10

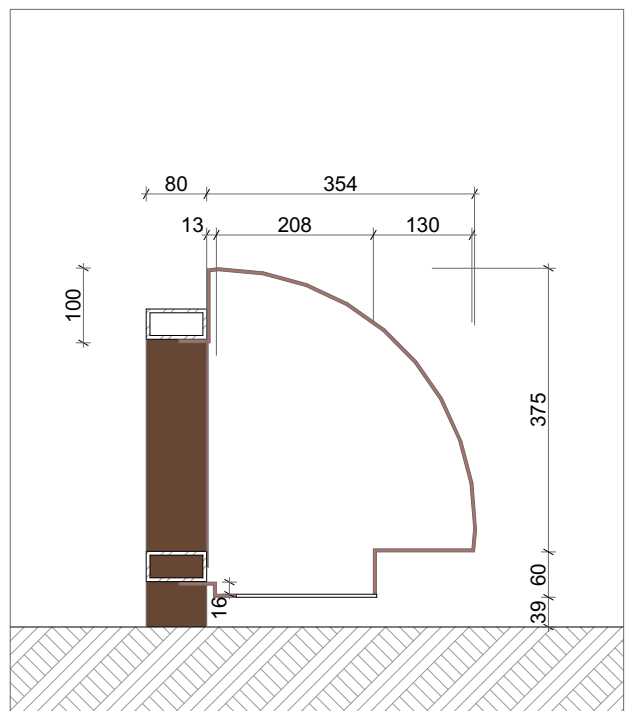



1:10

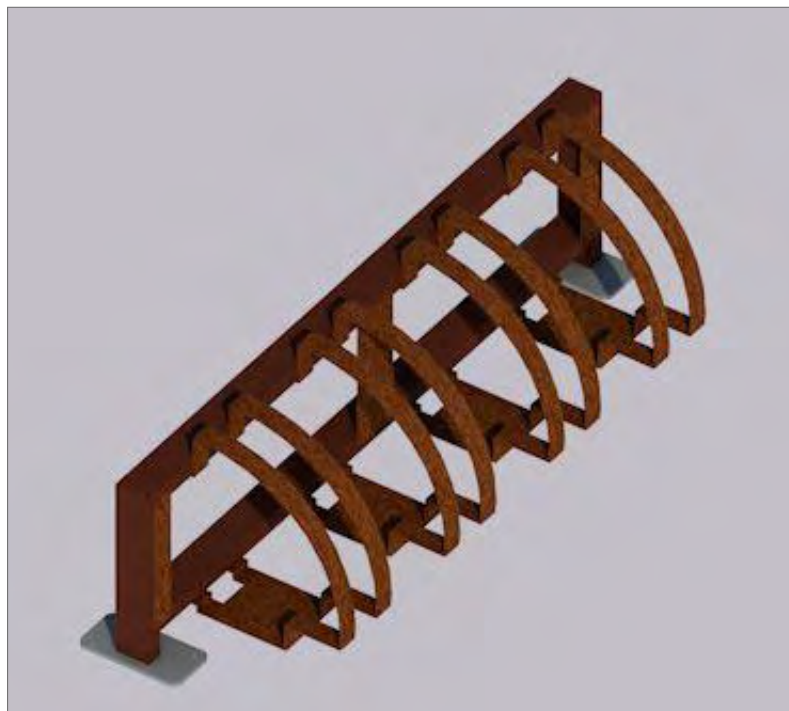


1:125


1:20

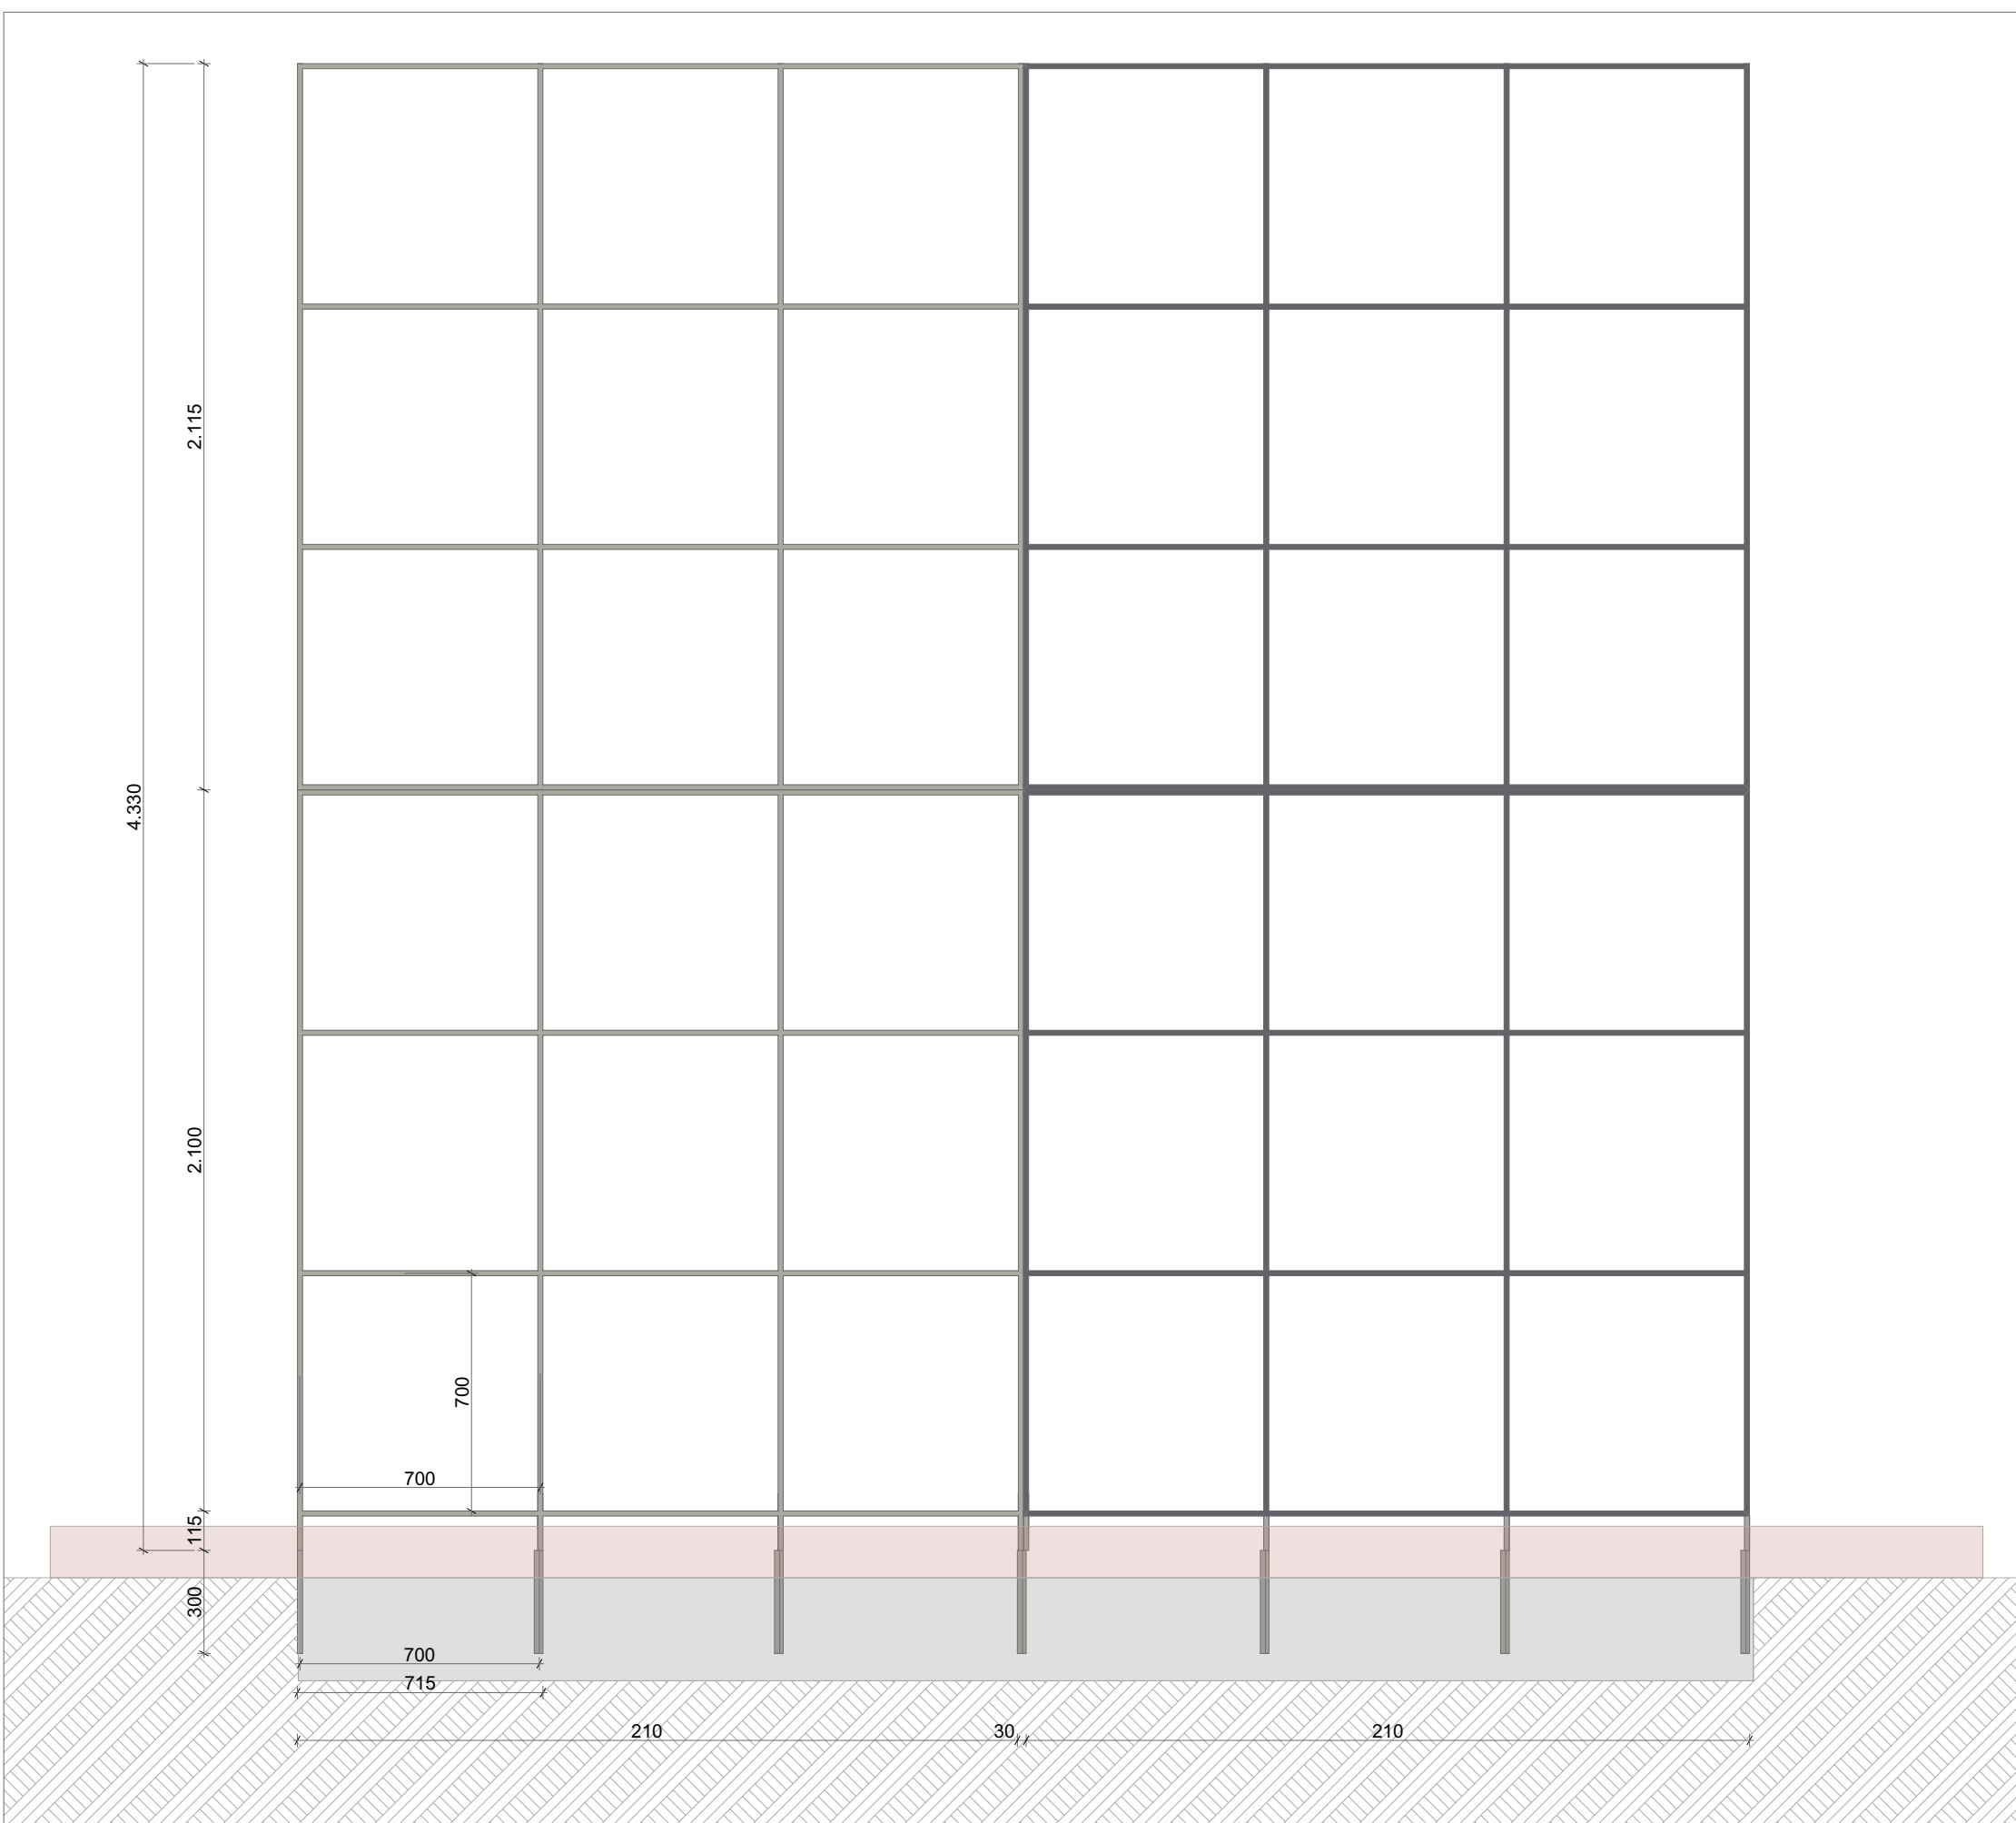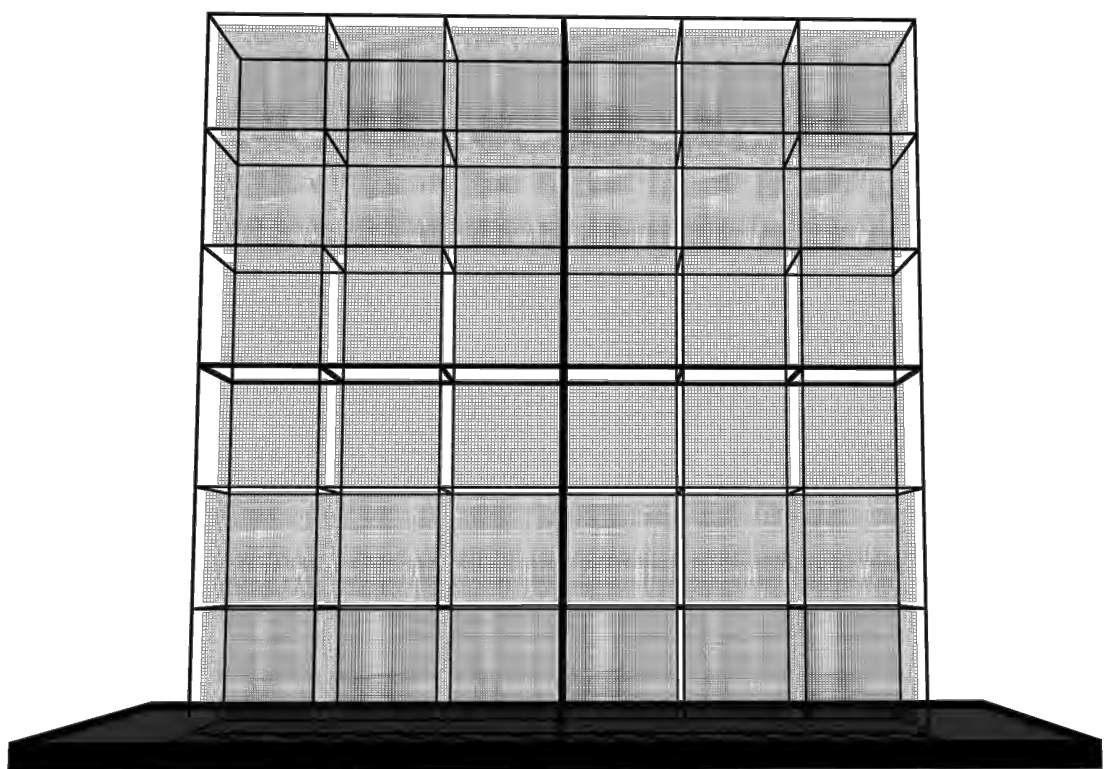

1:20

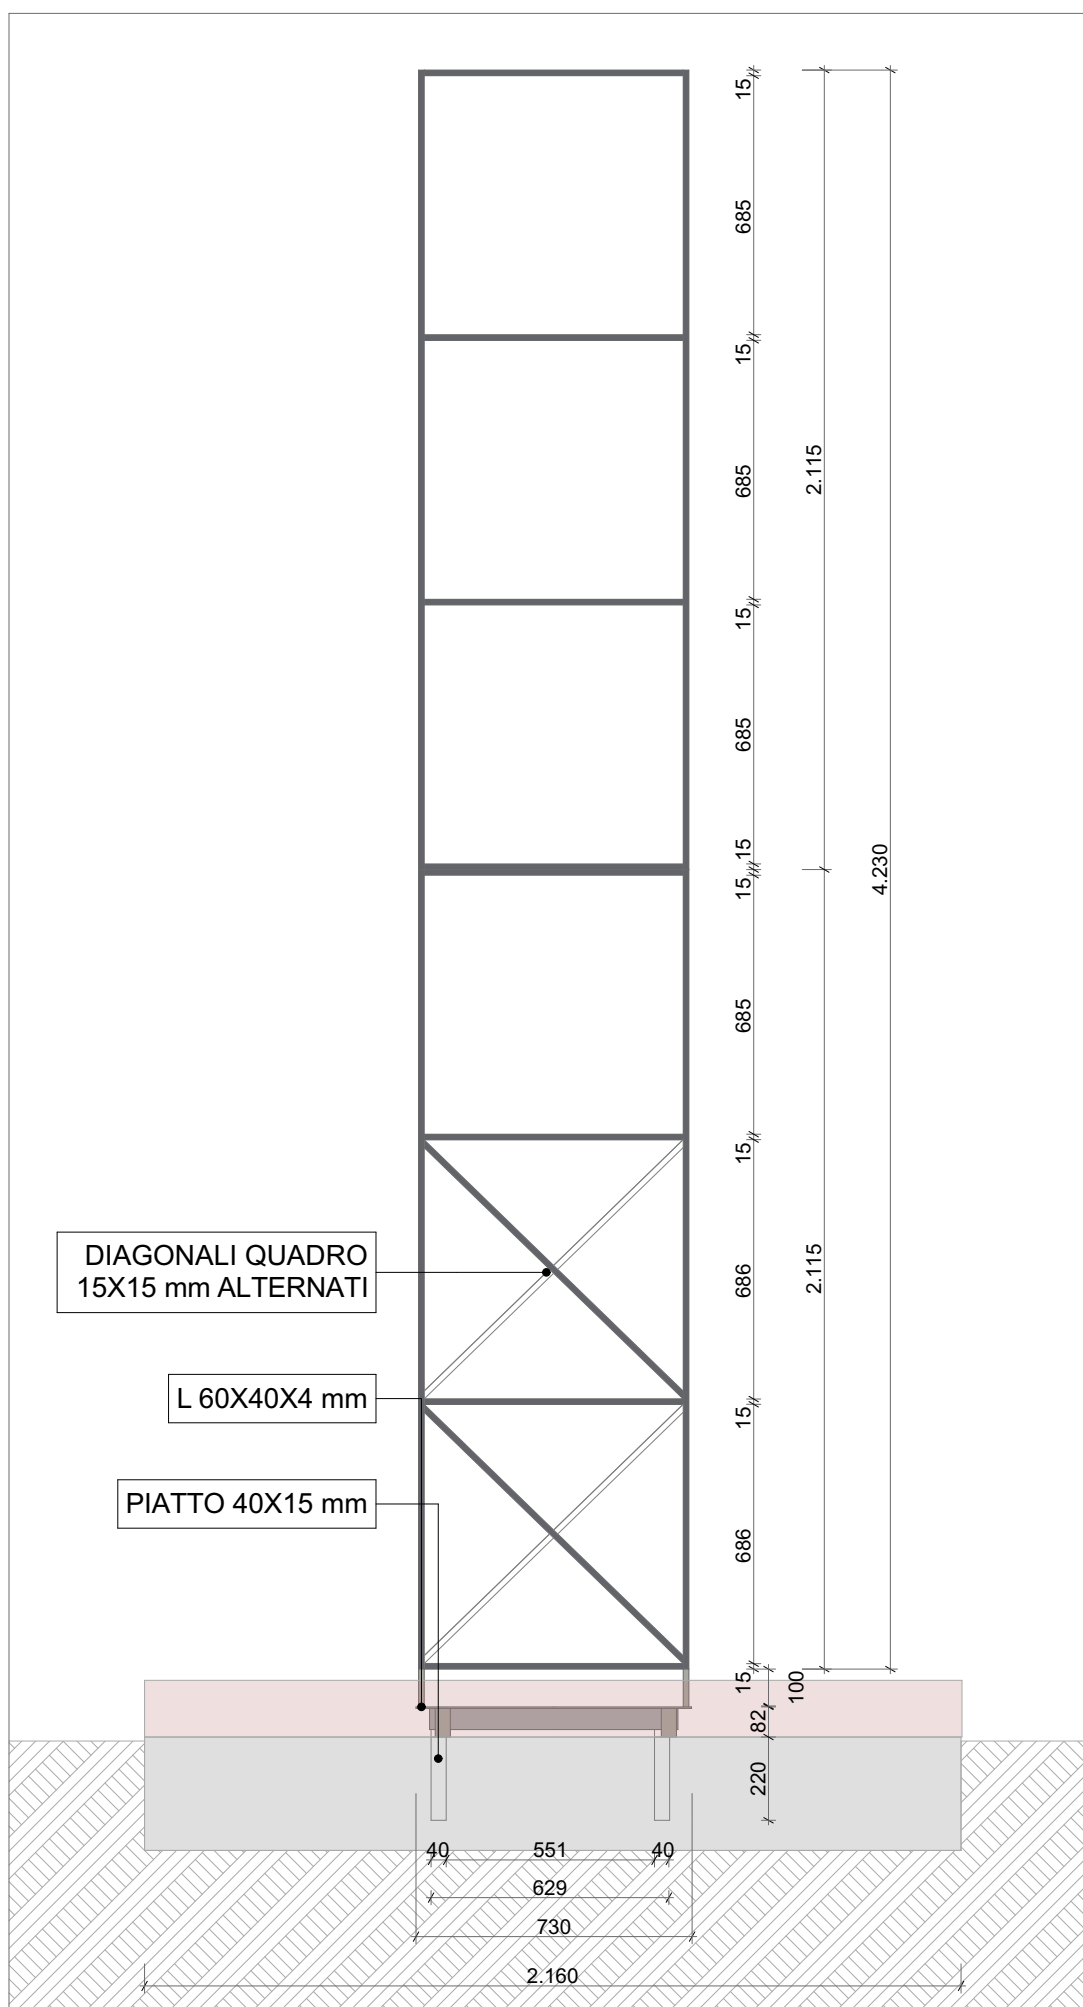

1:20