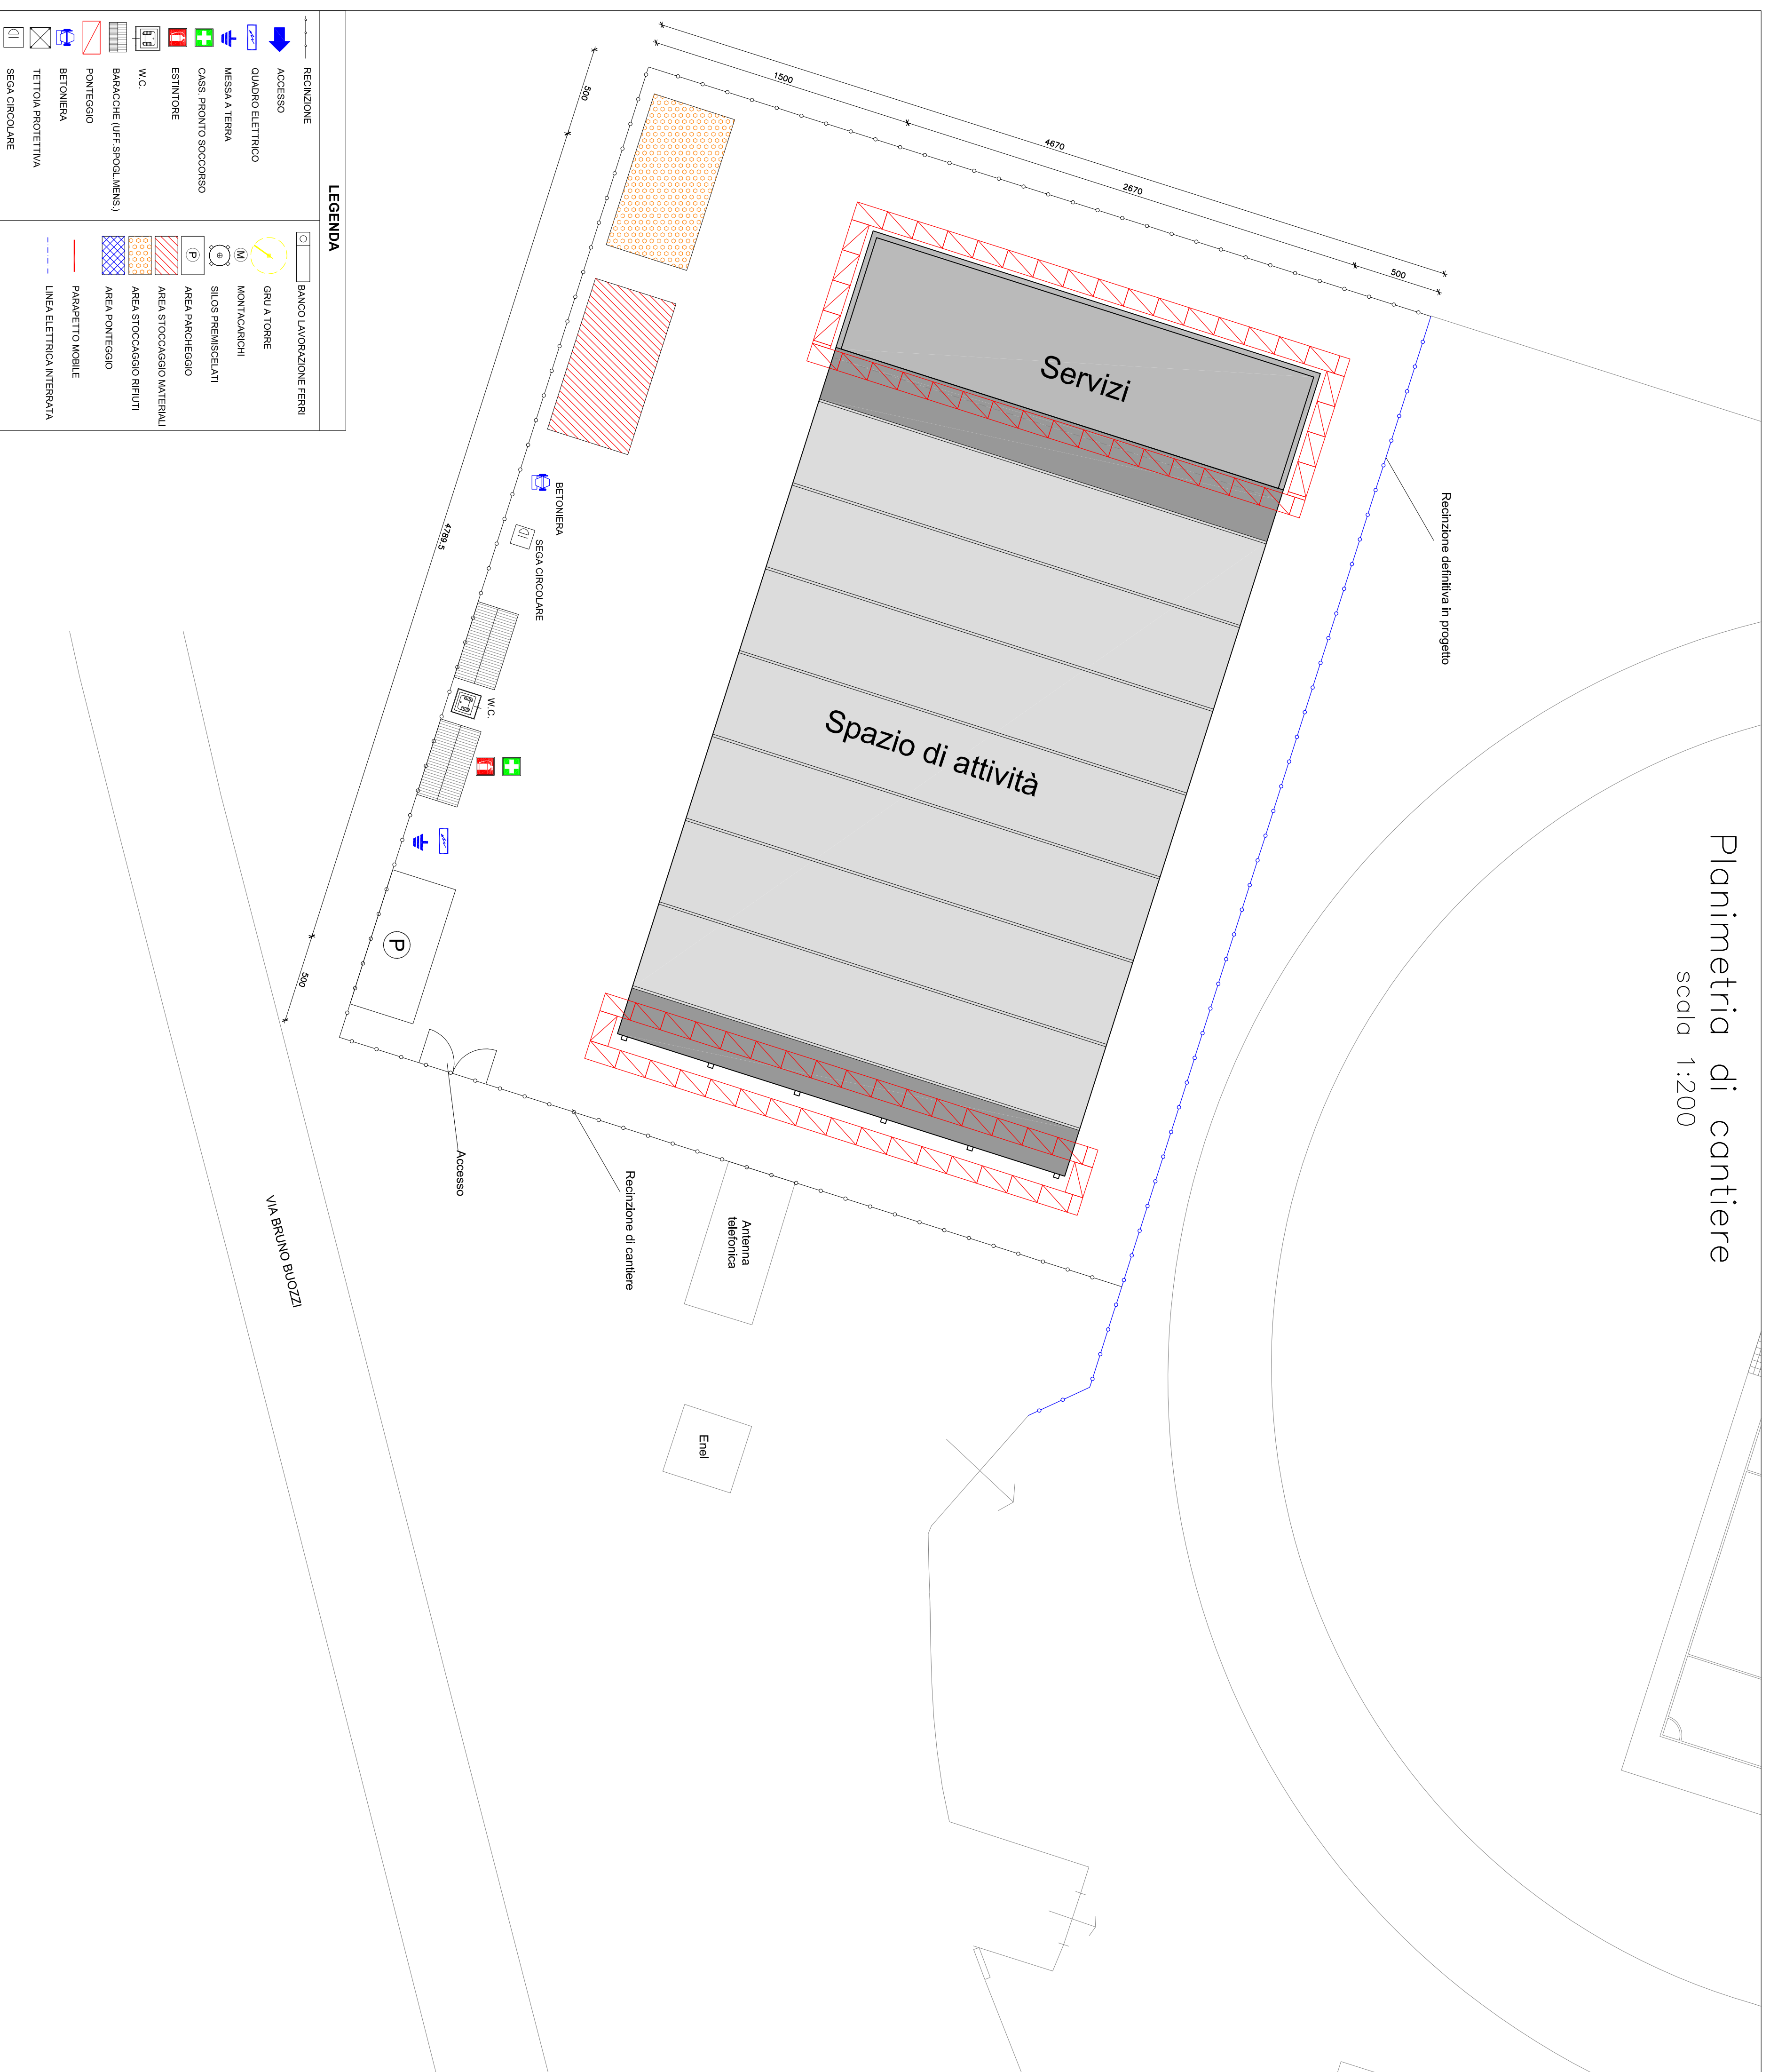


Scala 1:200

[illegible]