
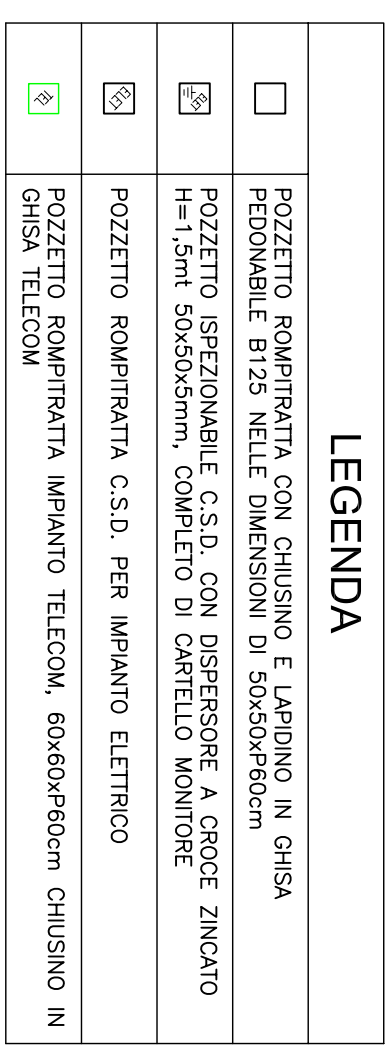


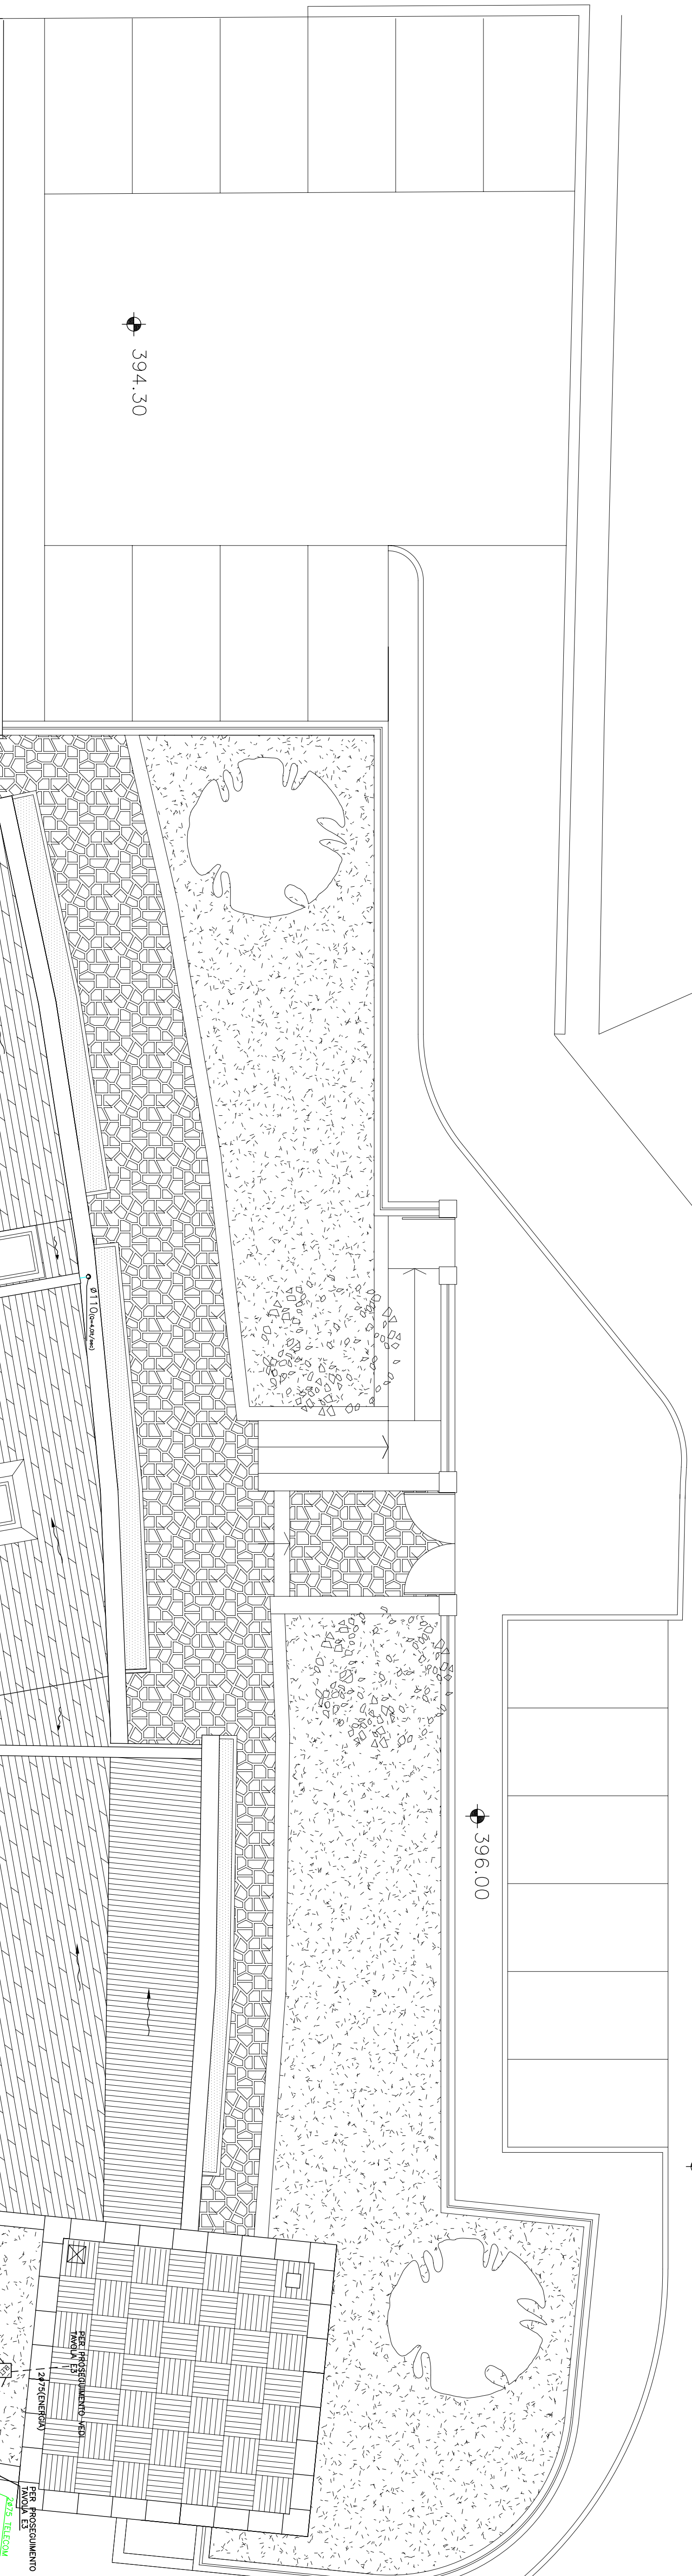

Technical drawing of the INTERTRONNE GENERALE (ITT) switchgear, showing front and side views with dimensions and labels.

Top View (Front):

- Overall width: 1236
- Overall height: 1615
- Internal width segments: 1012, 1012, 1012
- Internal height segments: 1011, 1011
- Labels: "INTERTRONNE GENERALE", "RISERVA", "RISERVA", "AL. Q.G.", "ARRIVO ENEL", "ARRIVO ENEL"

Side View (Left):

- Overall width: 1381
- Overall height: 1615
- Internal height segments: 1410, 1410, 1510
- Labels: "PROFONDITA' 400mm", "MONTAGGIO E MANUTENZIONE CONDOTTORE SOTTO COPERCHIO SERRATO", "LATO STRADA"

COMMITTENTE: Comune di Bibbiena		Responsabile Unico del Procedimento: Ing. Guido Rossi	
TAVOLA:	ELABORATO:	DATA:	
E2	PROGETTO IMPIANTO ELETTRICO DISTRIBUZIONE LUCE ED F.M., IMPIANTO DI TERRA PLANIMETRIA ESTERNA	DICEMBRE 2006	
		SCALA:	1:100

Gruppo D4 PROGETTAZIONE Carpignano Arch. Monica Pini	Piazza Giulio Mosconi, 11, ARZENO - tel.0575/414837110 e-mail: inperzuta.com
Prof. Arch. Sergio Los	Piazza del Castello, 16, VENEZIA - tel.041/204420715 e-mail: info@svinpergiamorini.it
Arch. Mariella Palazzi	Piazza del Castello, 16, VENEZIA - tel.041/2044200715 e-mail: svinpergiamorini@svinpergiamorini.it
Arch. Francesca Nazzari	Via G. Mazzoni, 11 Palermo - tel.091/5954913 e-mail: francesca@nazzari.it
Ing. Enrico Bedi	Via Campanella, 139, ARZENO - tel.0575/207777 - 35451 e-mail: info@svinpergiamorini.it
Genio Fabio Peruzzi	Piazza Giulio Mosconi, 11, ARZENO - tel.0575/414837110 e-mail: inperzuta@svinperzuta.com